



CONSULT SITE PLAN FOR BUILDING ACCESS AND PARKING LAYOUT

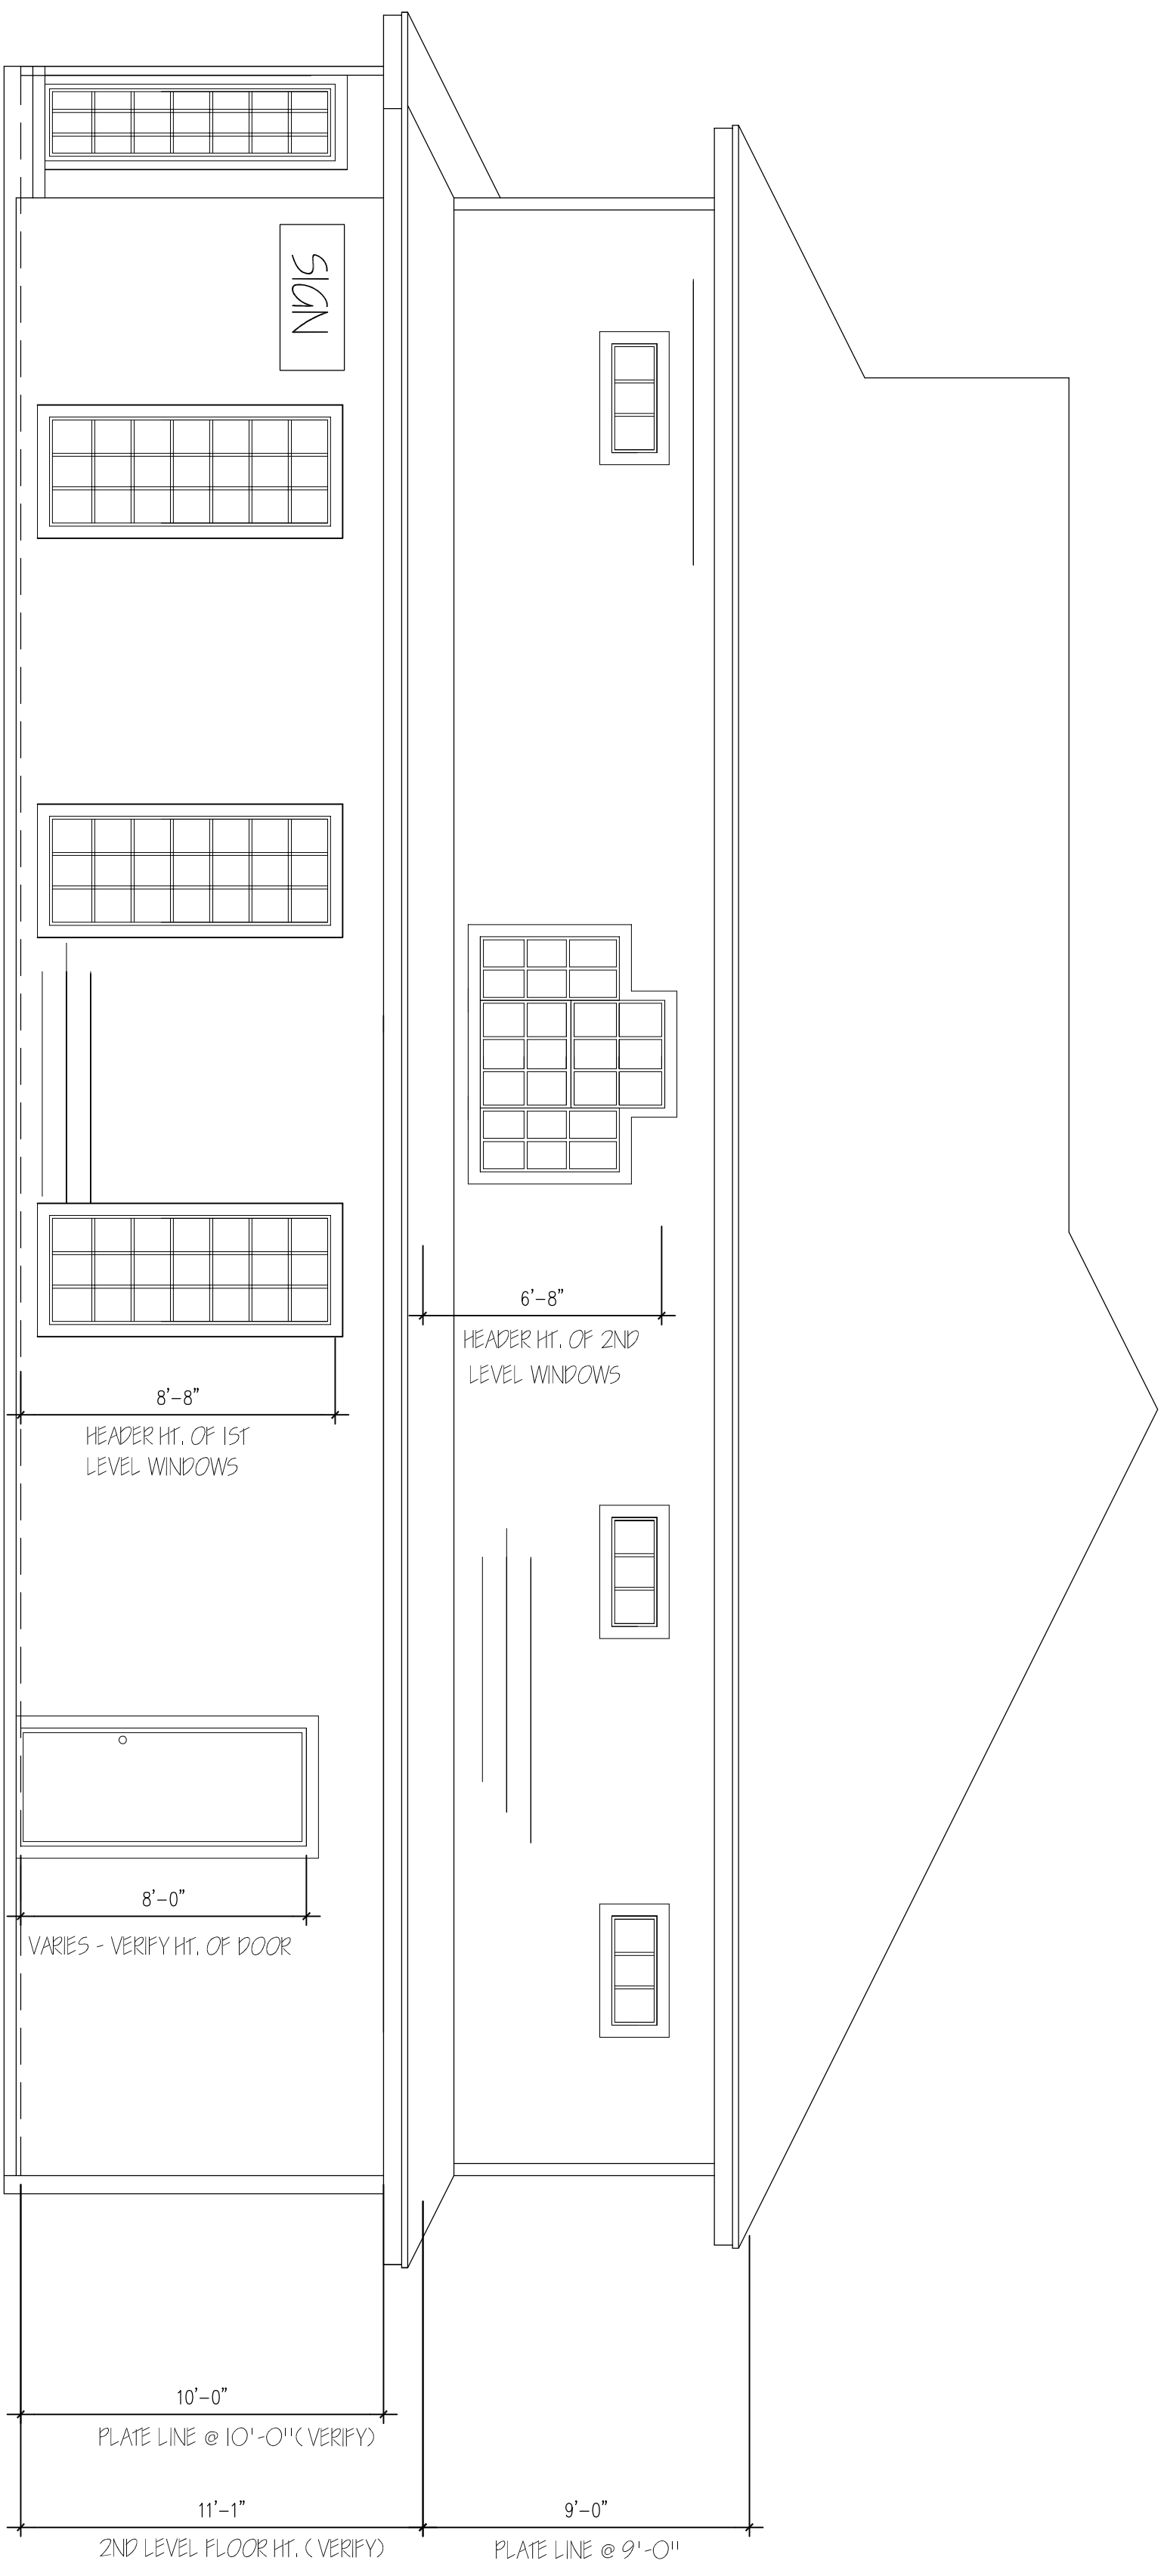

VIEW FROM THE WEST  
SCALE 1/4" = 1'-0"

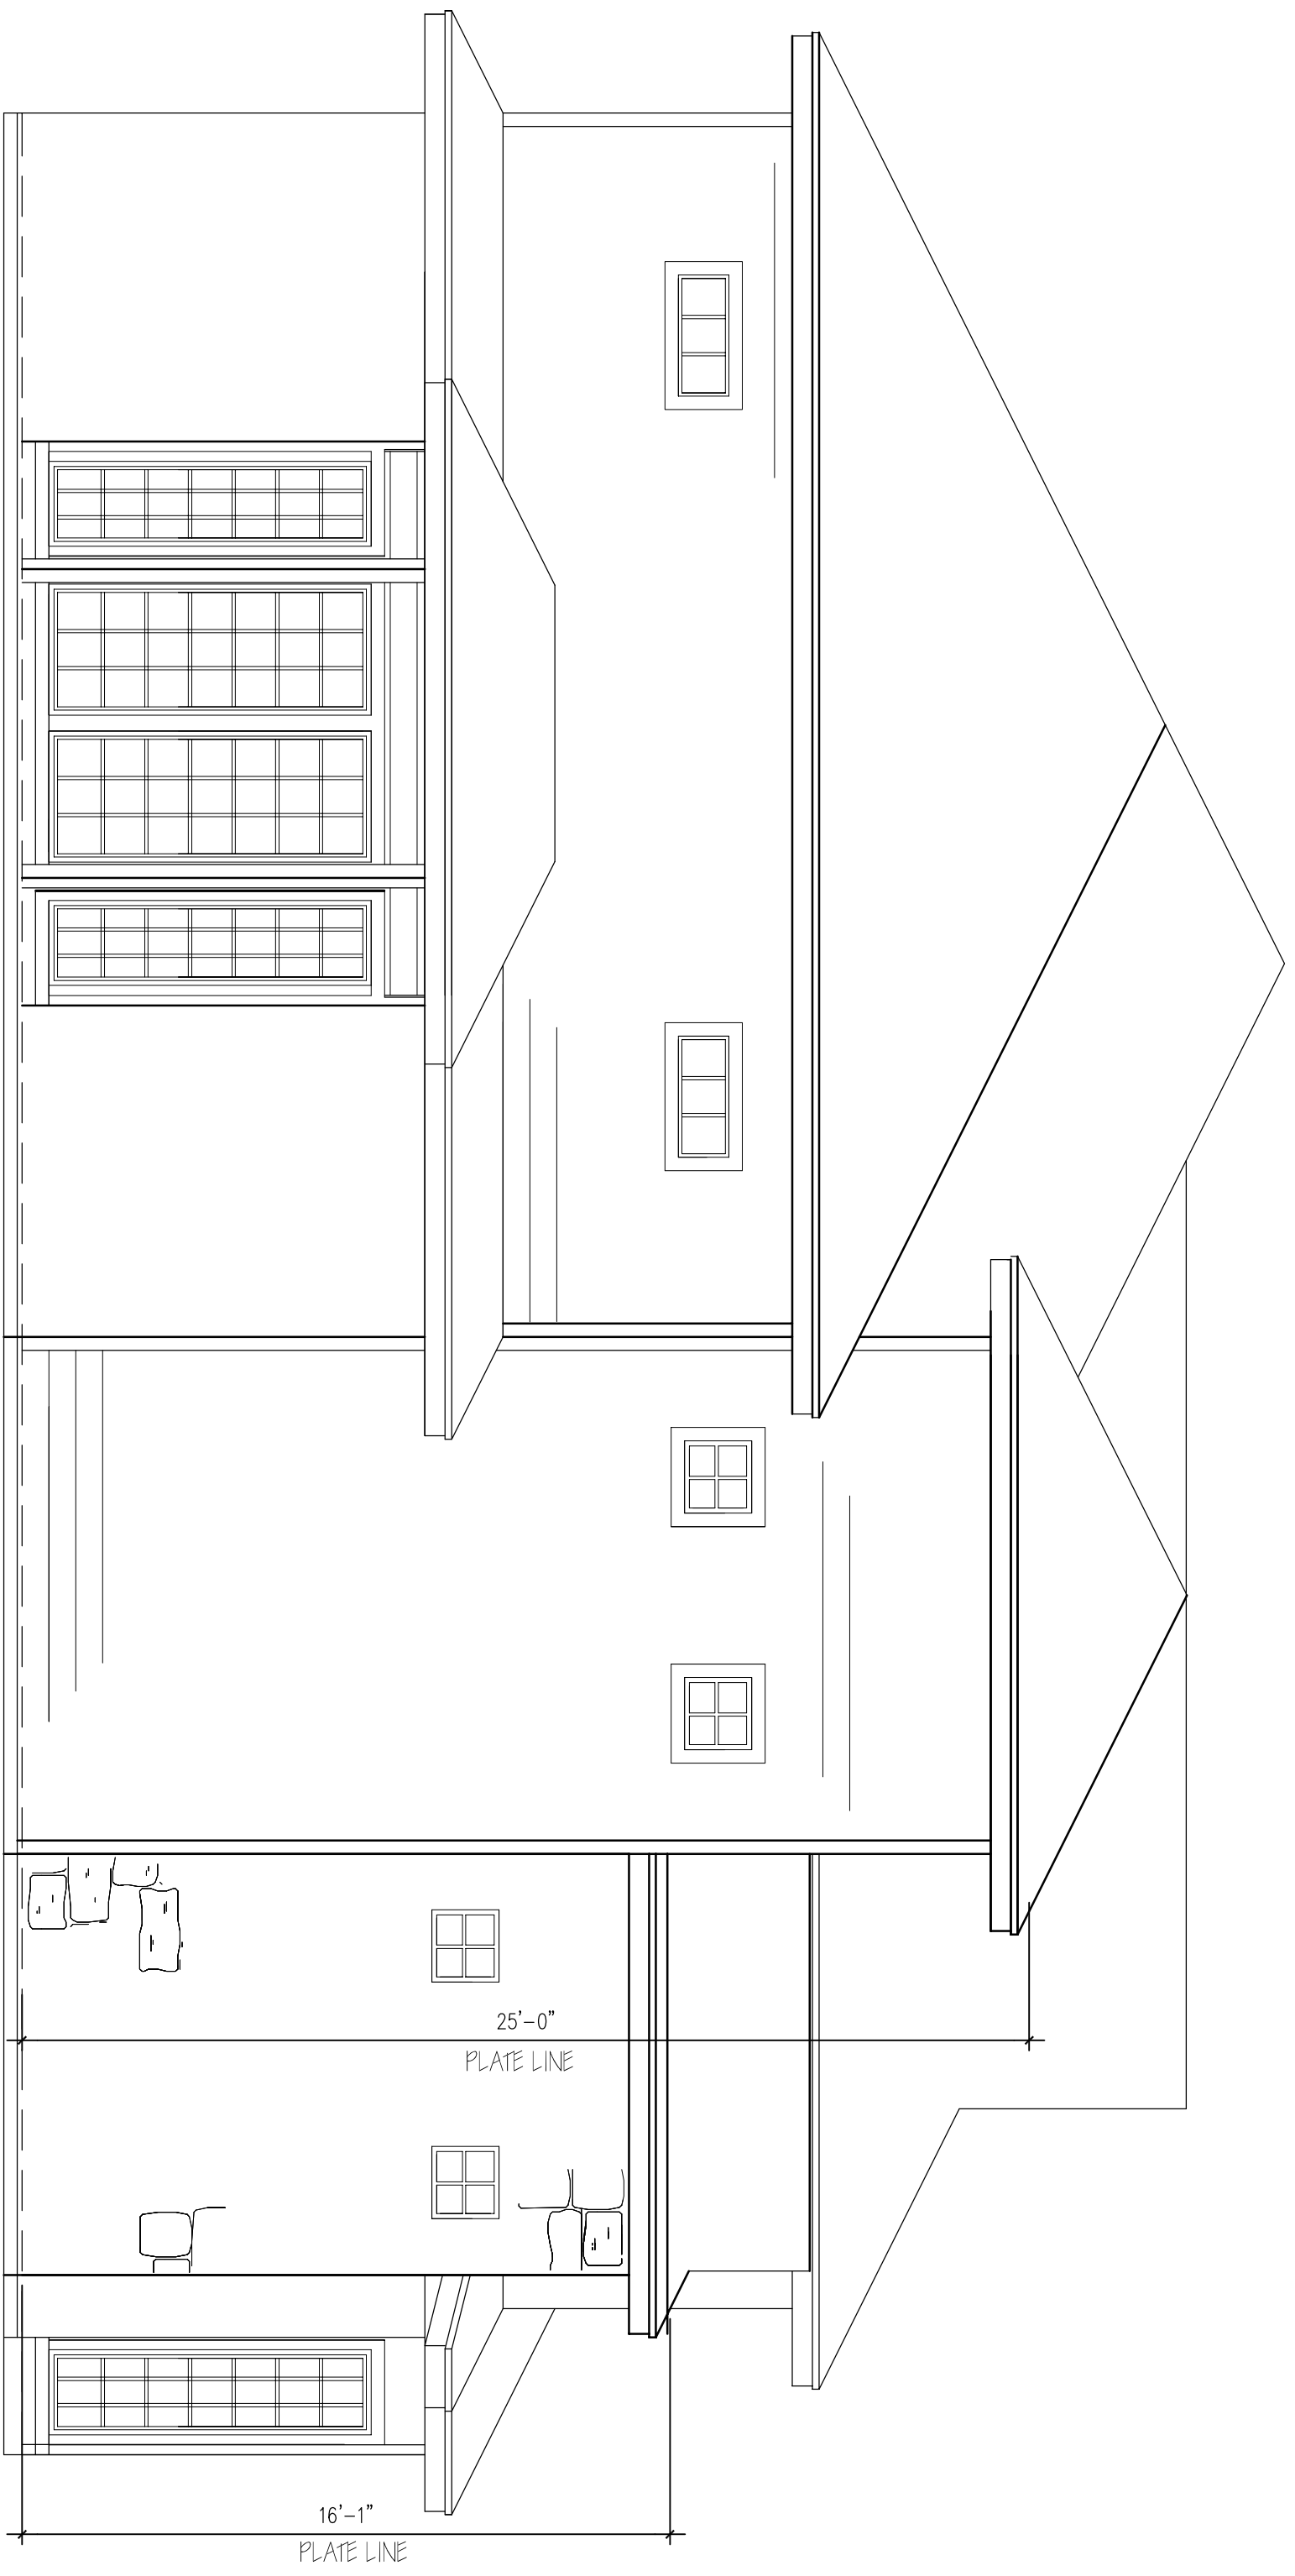

VIEW FROM THE EAST  
SCALE 1/4" = 1'-0"

**2** ELEVATIONS  
SCALE 1/4" = 1'-0"

REVISED 9/09/2009

date  
7/2009  
sheet #  
A2

REMODELING AND ADDITION  
**The Main House**  
1021 E. MAIN ST., KERRVILLE, TEXAS  
J & K ADVENTURES

*Design By Women*  
Linda Coffee Linda Jenschke  
830-367-4225

STRUCTURAL DISCLAIMER:  
IT IS THE OWNER OR GENERAL CONTRACTOR'S OPTION TO RETAIN THE SERVICES OF A LICENSED ENGINEER TO REVIEW THESE DRAWINGS PRIOR TO CONSTRUCTION. THE DESIGNER HAS MADE EVERY EFFORT IN THE PREPARATION OF THIS PLAN TO AVOID MISTAKES BUT DOES NOT GUARANTEE AGAINST HUMAN ERROR. THE CONTRACTOR OF THE JOB MUST CHECK ALL DIMENSIONS AND OTHER DETAILS PRIOR TO CONSTRUCTION. HE WILL BE SOLELY RESPONSIBLE THEREAFTER AND RELEASES THE DESIGNER FROM ALL LIABILITY FROM ALL STRUCTURAL DEFECTS AND/OR FAILURES.